


# BRIDGE DECK AND STRENGTHENING REPLACEMENT



PLAN VIEW

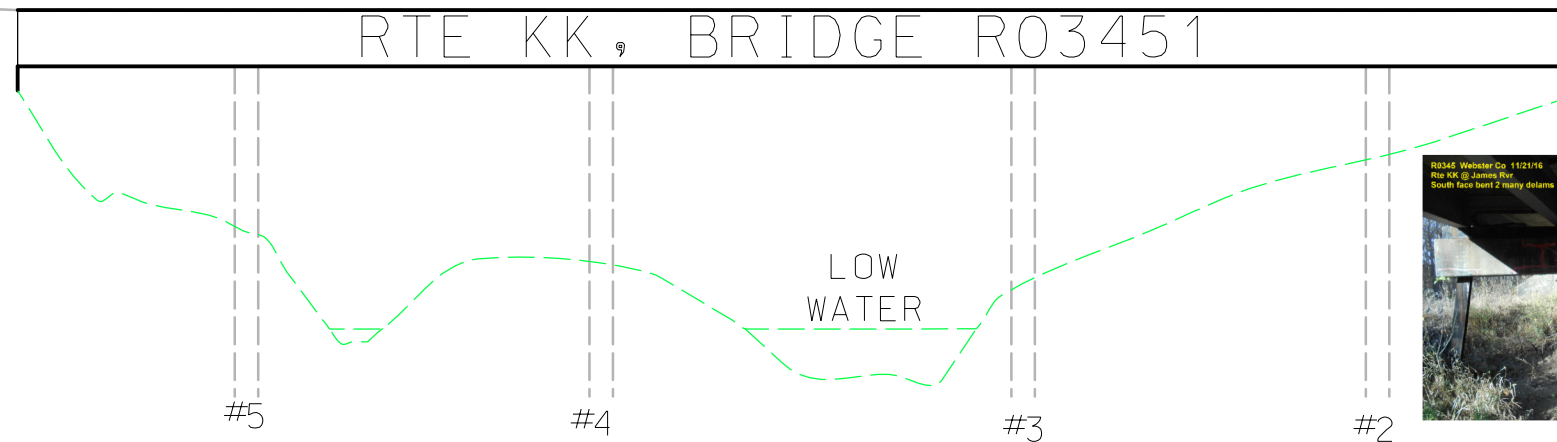

ELEVATION VIEW

NOT TO SCALE

## EXISTING BRIDGE R0345

- BUILT 1962
- LENGTH 333' - 7 1/2"
- WIDTH 22' ROADWAY PLUS CURB AND RAIL
- WEIGHT LIMIT: TRUCKS >18 TONS 15 MPH
- EXCEPT TRUCKS WEIGHT LIMIT 37 TONS
- 

## NEW BRIDGE R03451

- BUILT 2018
- LENGTH 333' - 7 1/2"
- WIDTH 22' PLUS 16" SAFETY BARRIER CURB
- APPROX SAME ELEVATION AS THE OLD BRIDGE
- NEW ASPHALT APPROACHES LEADING UP TO THE BRIDGE

J7P3044  
ROUTE KK  
BRIDGE R03451  
WEBSTER COUNTY

